
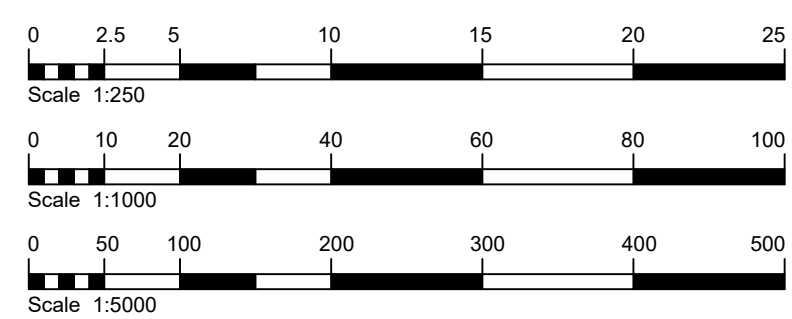
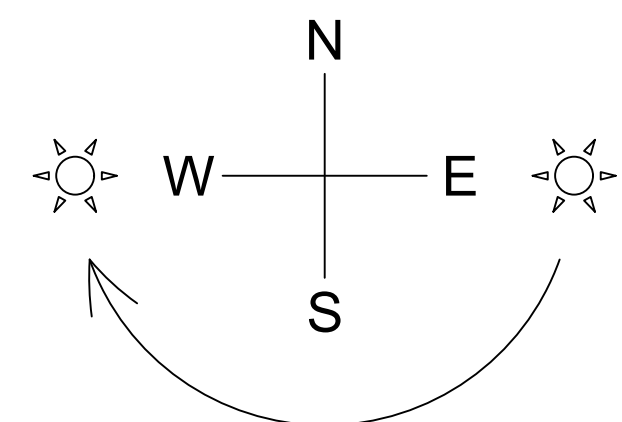


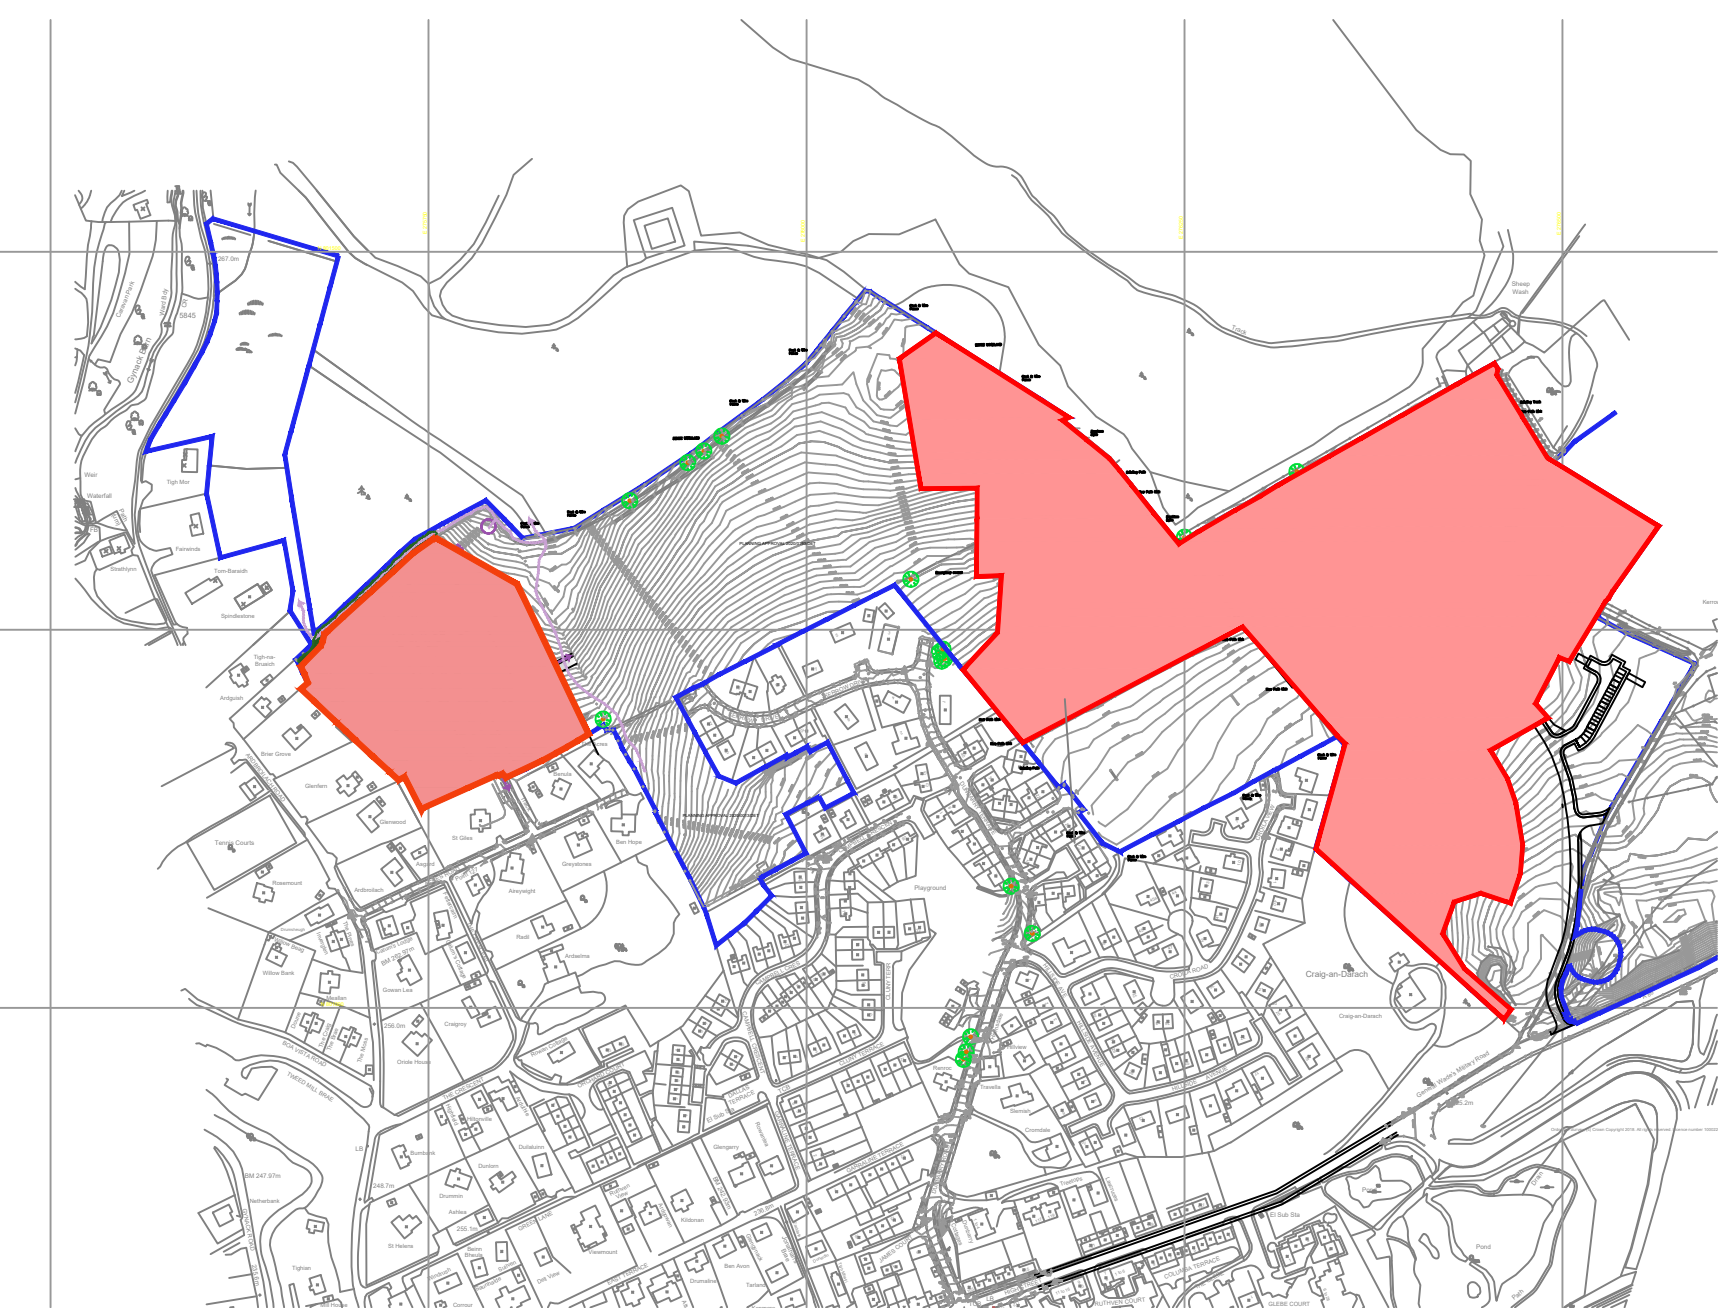

DATE	REVISION	REV	DRW	CHK
06-09-23	First issue to Client		P01 MP	GD
06-09-25	Updated		P02 MP	GD

This drawing has been prepared solely for the use of:
and there are no representations of any kind made by
NORR Consultants Limited to any party with whom NORR
Consultants Limited has not entered into a contract.
This drawing must not be used, reproduced or revised
without written permission.
This drawing shall not be used for construction purposes
until the "CONSTRUCTION" status appears under the
Sheet Status.
Constructors must only work to figured dimensions which
are to be checked on site. Do not scale from hard copy
drawings.

Keyplan

Consultants

NORR NORR Consultants Limited. An Ingenium International Company 5 Longman Road Inverness IV1 1RY Scotland, UK nor.com

Drawn	MP	Date	SEP 2023
Checked	GD	Date	SEP 2023
Scale	1:250 @ A0		
Client	Davall Developments		
Project	Kingussie Dunbarry Road Phase 2		
Drawing Title	Proposed site Layout		
Sheet Status	PLANNING		
Project No.	IAIV-23-0025-00		
Drawing No.	KDR-NOR-XX-ZZ-DR-A-0001		
Rev	P02		