

Do not scale from this drawing.

SAFETY HEALTH AND ENVIRONMENTAL INFORMATION

IN ADDITION TO THE HAZARD/RISKS NORMALLY ASSOCIATED WITH THE TYPES OF WORK DETAILED ON THIS DRAWING, NOTE THE FOLLOWING RISKS AND INFORMATION:


RISKS LISTED HERE ARE NOT EXHAUSTIVE. REFER TO DESIGN ASSESSMENT FORM NO.

CONSTRUCTION


DEMOLITION

FOR INFORMATION RELATING TO USE, CLEANING AND MAINTENANCE SEE THE HEALTH AND SAFETY FILE

IT IS ASSUMED THAT ALL WORKS WILL BE CARRIED OUT BY A COMPETENT CONTRACTOR WORKING, WHERE APPROPRIATE, TO AN APPROVED METHOD STATEMENT

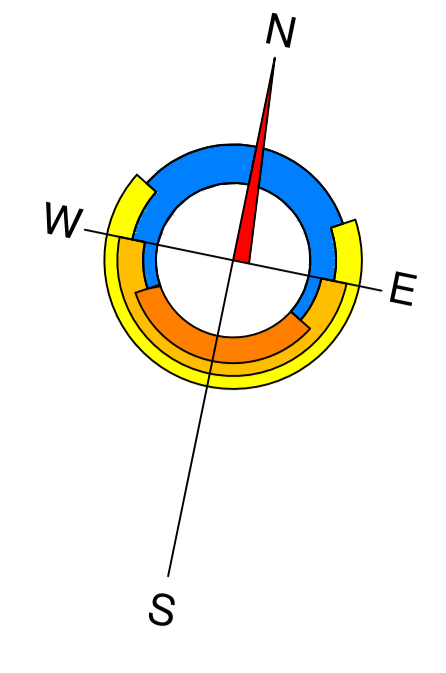

- ECOLOGY LEGEND**
- MAIN BADGER SETTS TAKEN FROM THE HIGHLAND COUNCIL DRG 'ALLOCATED LAND BADGER AFFECTED AUG21'
 - ANNEXE BADGER SETTS TAKEN FROM THE HIGHLAND COUNCIL DRG 'ALLOCATED LAND BADGER AFFECTED AUG21'
 - SUBSIDIARY BADGER SETTS TAKEN FROM THE HIGHLAND COUNCIL DRG 'ALLOCATED LAND BADGER AFFECTED AUG21'
 - OUTLIER BADGER SETTS TAKEN FROM THE HIGHLAND COUNCIL DRG 'ALLOCATED LAND BADGER AFFECTED AUG '21 & 'BADGER EXCLUSION - LONGMAN TRAVELER'S SITE FEB '23
 - 30m BUFFER ZONE AROUND BADGER SETTS TAKEN FROM THE HIGHLAND COUNCIL DRG 'ALLOCATED LAND BADGER AFFECTED AUG '21
 - AREA OF WOODLAND TAKEN FROM ERS DRG No. 3267.2
 - AREA TO ALLOW CONSTRUCTION OF EIA MITIGATION (BADGER SETTS)
 - 30m OFFSET FROM MILL BURN FOR OTTERS
 - POTENTIAL 200m OFFSET FROM MILL BURN FOR OTTERS COUCH

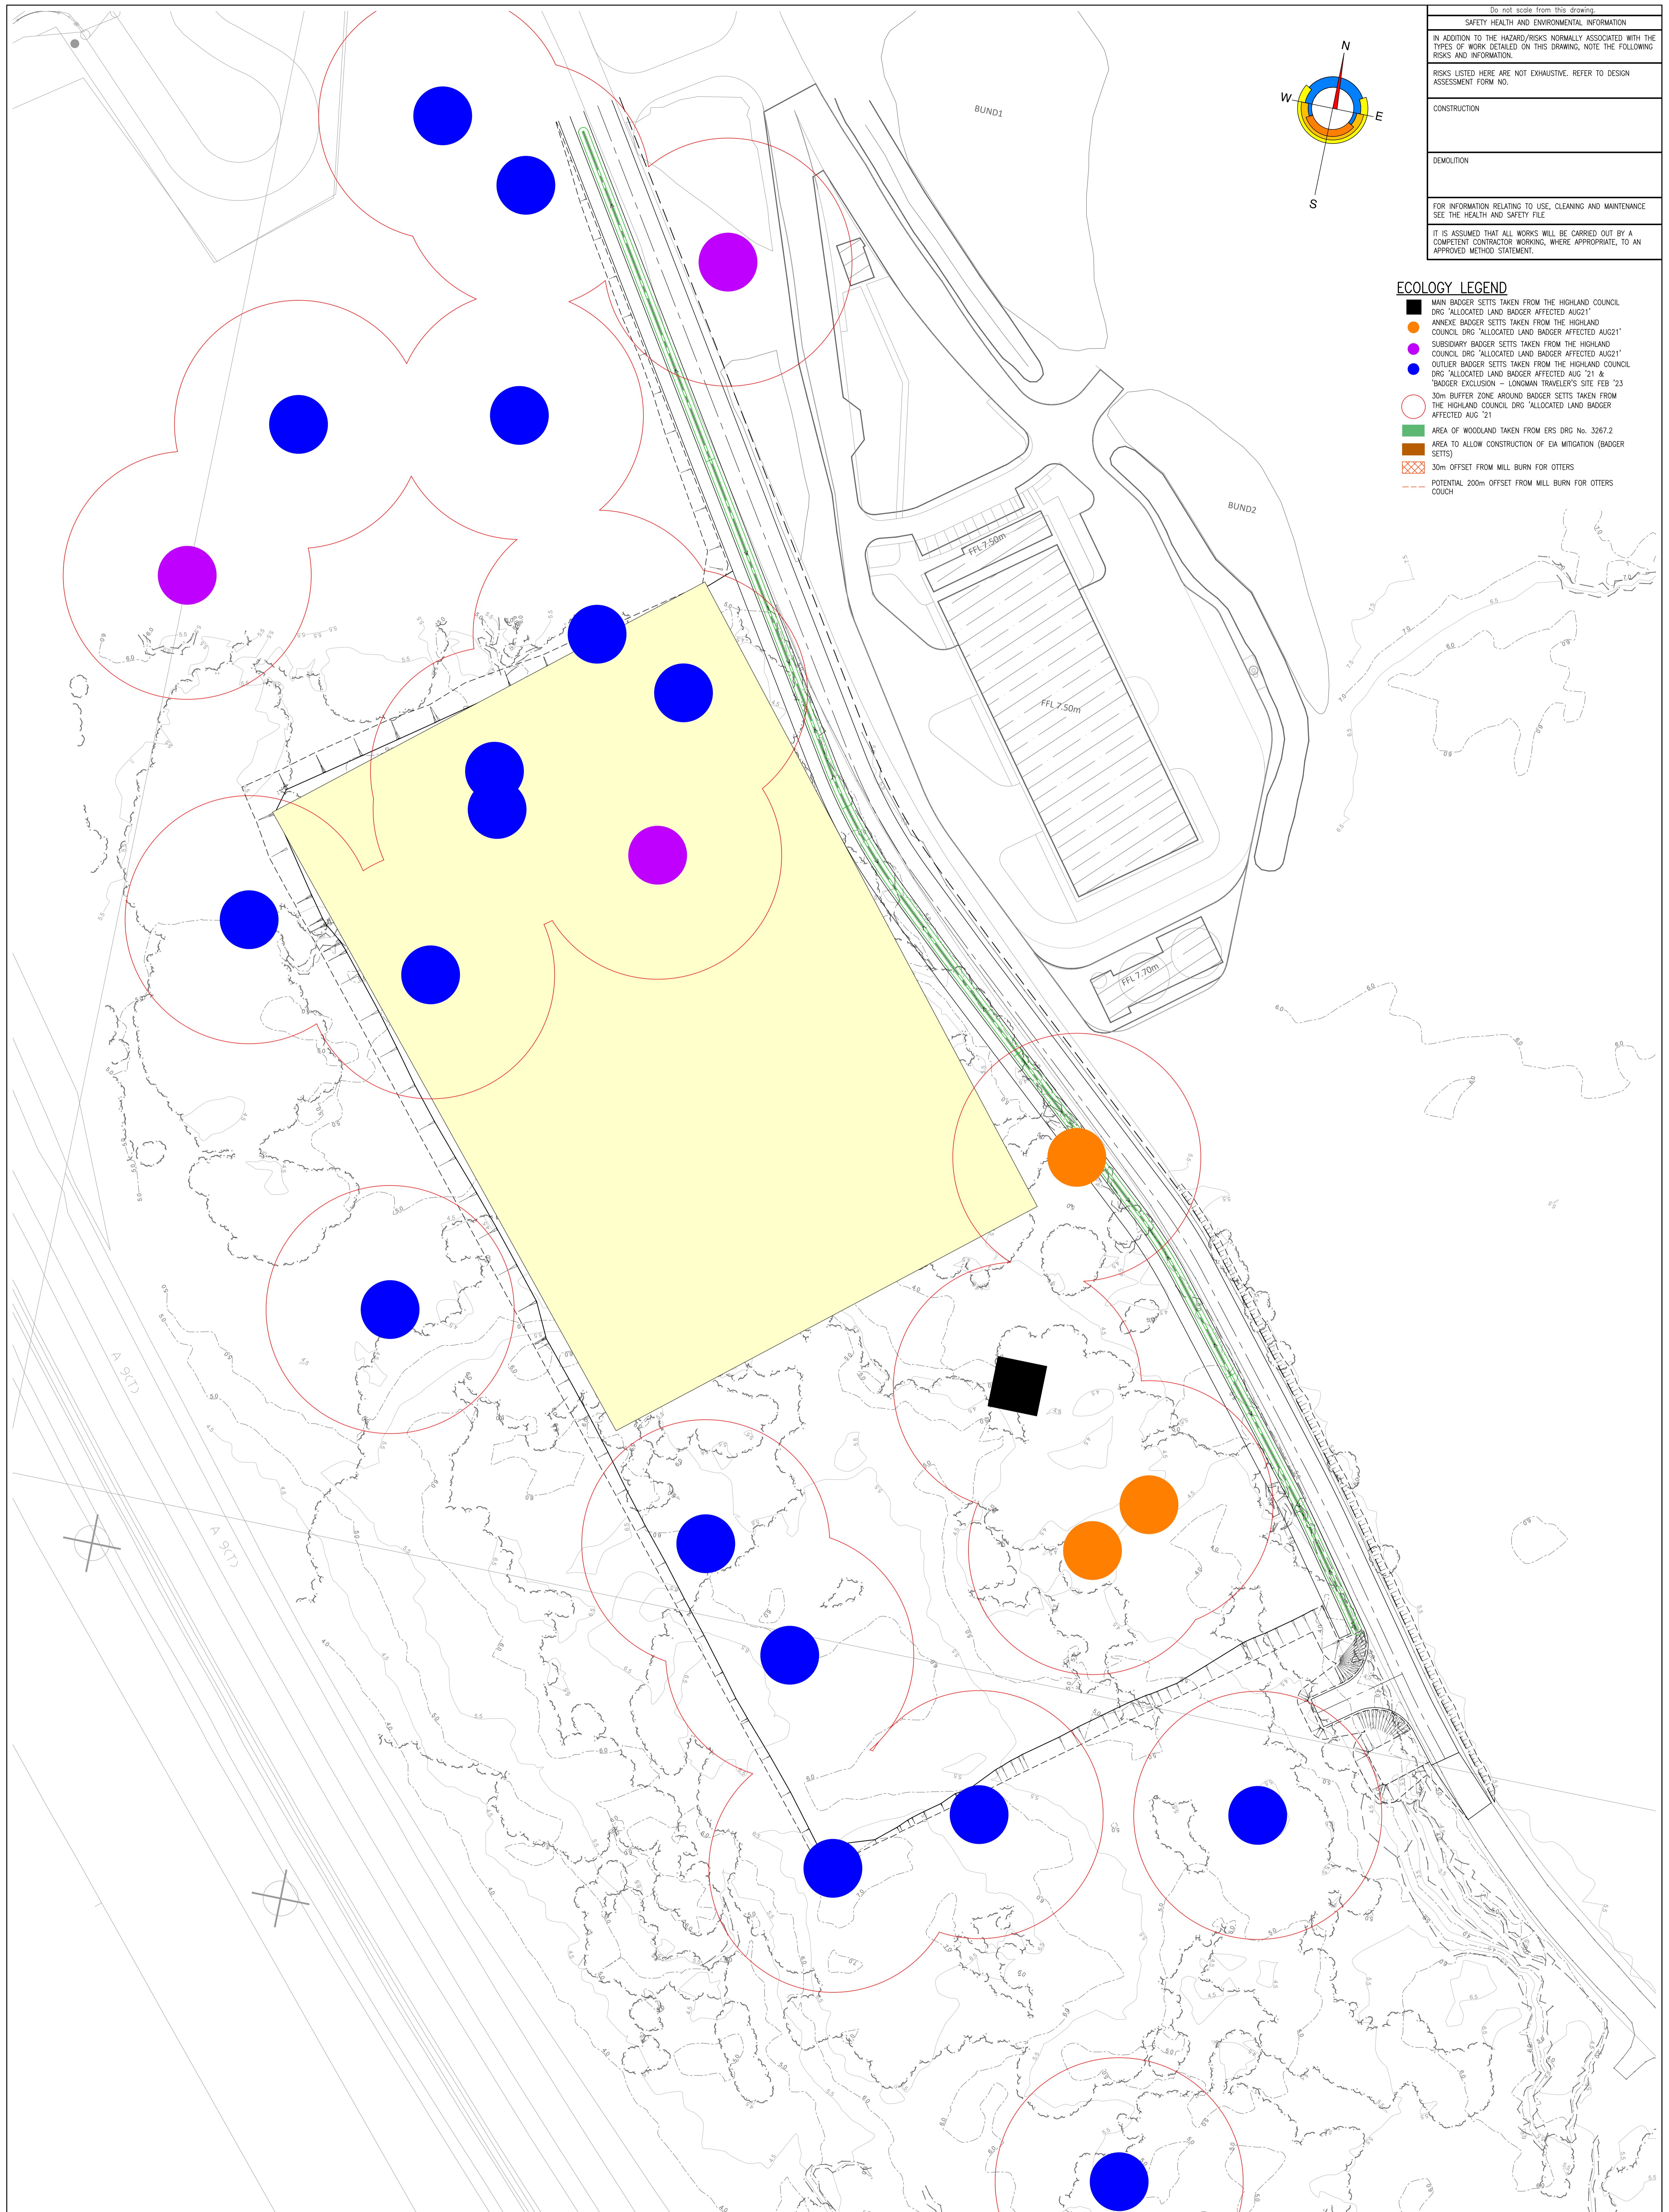

DRAFT



Client: **LONGMAN REMEDIATION SITE - PHASE 1**

Project Title: **EXISTING BADGER SETTS**

FAIRHURST	
Western of Orkney Southport Road, DUNDEE, D24 7JH Tel: 01382 433300 Fax: 0844 331 4412	
Scale of A3: 1:500	Revision: Preliminary
Drawn: BMQ	Checked: AJR
Date: 05/03/24	Date: 05/03/24
Project No: 150508/6006	Revision: A

Rev.	Date	Description	Drawn	Checked	Approved
A	08.03.24	HYDROGEN PLANT AREA UPDATED	BMQ	AJR	MW